


DRILL HOLES

DRILL HOLES

DRILL HOLES

BORDER REV. DATE: June 1, 2004

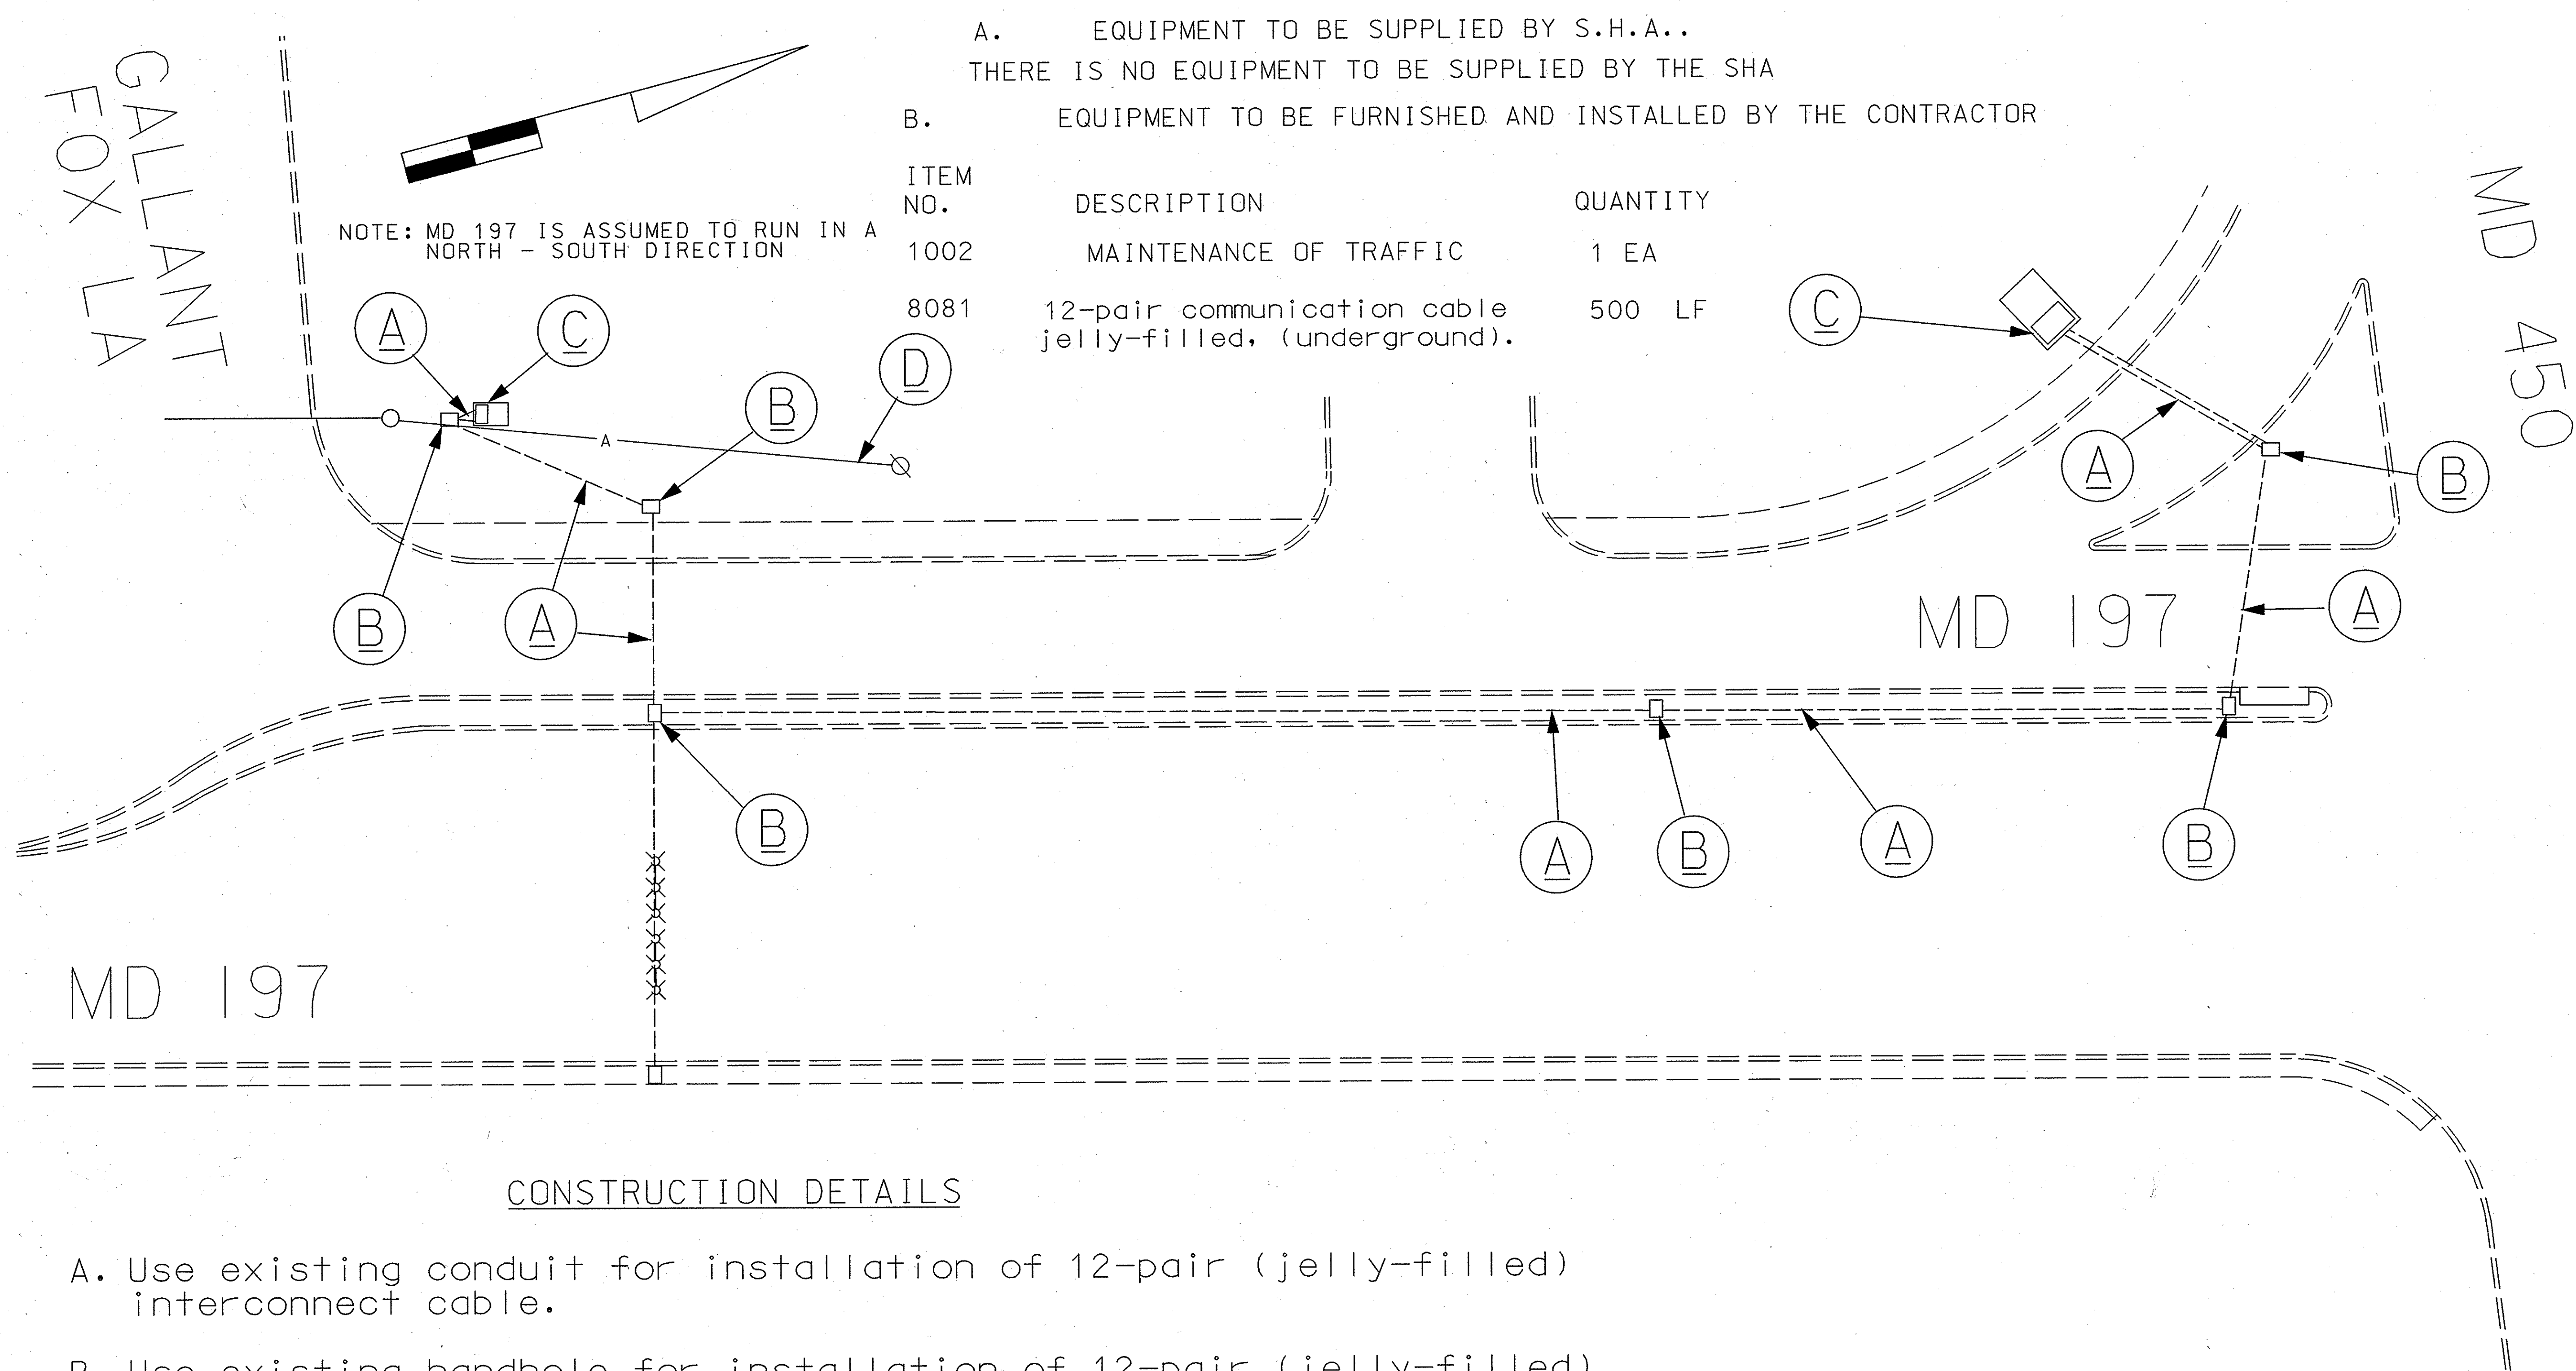


- A. EQUIPMENT TO BE SUPPLIED BY S.H.A..
THERE IS NO EQUIPMENT TO BE SUPPLIED BY THE SHA
- B. EQUIPMENT TO BE FURNISHED AND INSTALLED BY THE CONTRACTOR

ITEM NO.	DESCRIPTION	QUANTITY
1002	MAINTENANCE OF TRAFFIC	1 EA
8081	12-pair communication cable jelly-filled, (underground).	500 LF

CONSTRUCTION DETAILS

- A. Use existing conduit for installation of 12-pair (jelly-filled) interconnect cable.
- B. Use existing handhole for installation of 12-pair (jelly-filled) interconnect cable.
- C. Use existing base mounted cabinet and controller for installation of 12-pair (jelly-filled) interconnect cable.
- D. Existing overhead service to be maintained by BGE.

TEDD APPROVAL *Minh R. Lee* 10-11-06

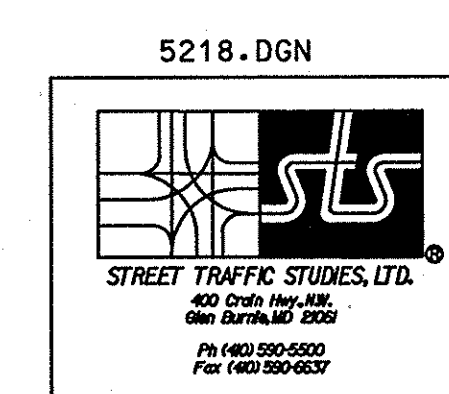

TOD No.: AT720-15
SHA No.: PG641A52/B52
MD 197: Gallant Fox Lane to MD 450

SHA STATE OF MARYLAND DEPARTMENT OF TRANSPORTATION STATE HIGHWAY ADMINISTRATION	
MD 197: FROM MD 450 TO GALLANT FOX LA	
SIGNAL PLAN	
SCALE NONE DATE 9/15/06 CONTRACT NO. ATT205185	
DESIGNED BY J.A.	COUNTY PRINCE GEORGE'S
DRAWN BY R.C.	LOGMILE
CHECKED BY	TIMS NO.
F.A.P. NO.	TOD NO.
TS NO.	DRAWING NO. 1 OF 1 SHEET NO. OF

PLOTTED: TUESDAY, OCTOBER 10, 2006 AT 1:46:05 PM
FILE: 5218J00N